
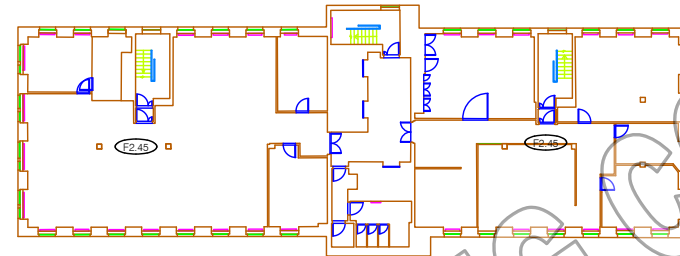


GENERAL ARRANGEMENT PLAN

TELECOM HOUSE

125-135 Preston Road, BRIGHTON, BN1

Eighth Floor

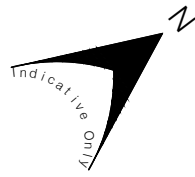

PRESTON ROAD

LEGEND

(F0.00) FLOOR TO FALSE CEILING HEIGHT (METRES)

Revisions:
A - Original Issue (March 2021)

Notes:

Dashed line denotes assumed wall line inaccessible at the time of survey.

This drawing has been produced for area referencing and space planning purposes only. It must not be used for any architectural or construction/engineering purpose or for any other purpose other than that for which it was originally intended.

Care should be taken when drawings are printed to avoid image distortion.

Dwg No.

46192-GA8

Issue A

March 2021

Presentation Scale 1:500 @ A3


Plowman Craven

Regulated by RICS



T +44(0)1582 765566

W www.plowmancraven.co.uk


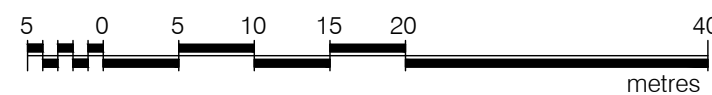


GENERAL ARRANGEMENT PLAN

TELECOM HOUSE

125-135 Preston Road, BRIGHTON, BN1

Seventh Floor

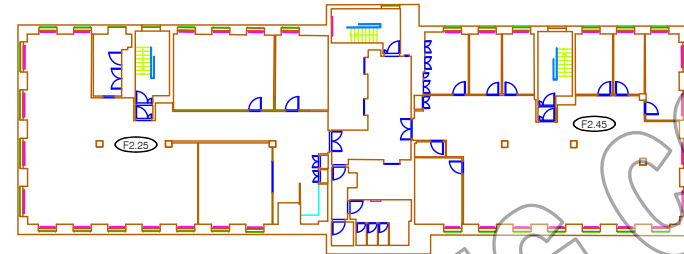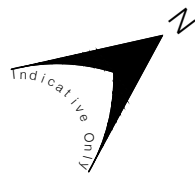

PRESTON ROAD

AWAITING COMMENTS

LEGEND

(F0.00) FLOOR TO FALSE CEILING HEIGHT (METRES)

Revisions:
A - Original Issue (March 2021)

Notes:

Dashed line denotes assumed wall line inaccessible at the time of survey.

This drawing has been produced for area referencing and space planning purposes only. It must not be used for any architectural or construction/engineering purpose or for any other purpose other than that for which it was originally intended.

Care should be taken when drawings are printed to avoid image distortion.

Dwg No.

46192-GA7

Issue A

March 2021

Presentation Scale 1:500 @ A3


Plowman Craven

Regulated by RICS



T +44(0)1582 765566

W www.plowmancraven.co.uk


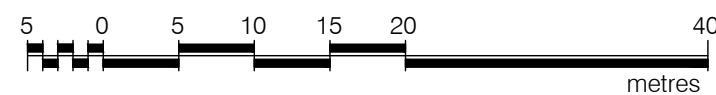


GENERAL ARRANGEMENT PLAN

TELECOM HOUSE

125-135 Preston Road, BRIGHTON, BN1

Sixth Floor

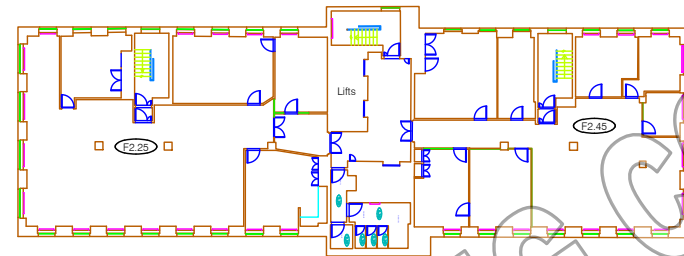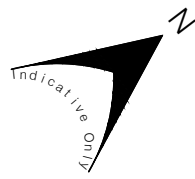

PRESTON ROAD

LEGEND

 FLOOR TO FALSE CEILING HEIGHT (METRES)

Revisions:
A - Original Issue (March 2021)

Notes:

Dashed line denotes assumed wall line inaccessible at the time of survey.

This drawing has been produced for area referencing and space planning purposes only. It must not be used for any architectural or construction/engineering purpose or for any other purpose other than that for which it was originally intended.

Care should be taken when drawings are printed to avoid image distortion.

Dwg No.

46192-GA6

Issue A


March 2021

Presentation Scale 1:500 @ A3


Plowman Craven

Regulated by RICS



 +44(0)1582 765566

 www.plowmancraven.co.uk


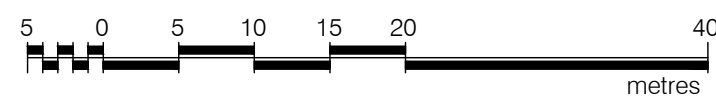


GENERAL ARRANGEMENT PLAN

TELECOM HOUSE

125-135 Preston Road, BRIGHTON, BN1

Fifth Floor

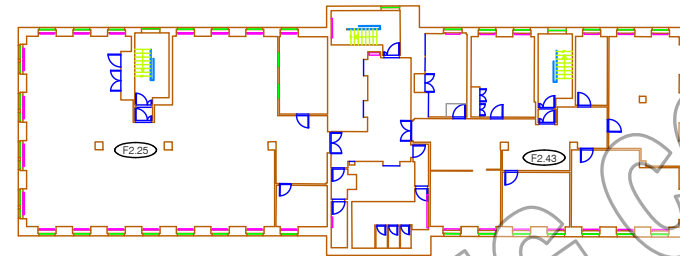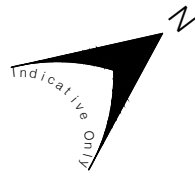

PRESTON ROAD

LEGEND

 FLOOR TO FALSE CEILING HEIGHT (METRES)

Revisions:
A - Original Issue (March 2021)

Notes:

Dashed line denotes assumed wall line inaccessible at the time of survey.

This drawing has been produced for area referencing and space planning purposes only. It must not be used for any architectural or construction/engineering purpose or for any other purpose other than that for which it was originally intended.

Care should be taken when drawings are printed to avoid image distortion.

Dwg No.

46192-GA5

Issue A

March 2021

Presentation Scale 1:500 @ A3


Plowman Craven

Regulated by RICS



T +44(0)1582 765566

W www.plowmancraven.co.uk


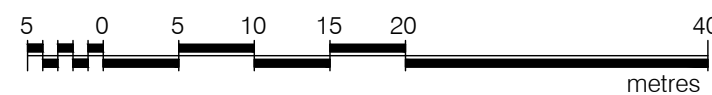


GENERAL ARRANGEMENT PLAN

TELECOM HOUSE

125-135 Preston Road, BRIGHTON, BN1

Third Floor

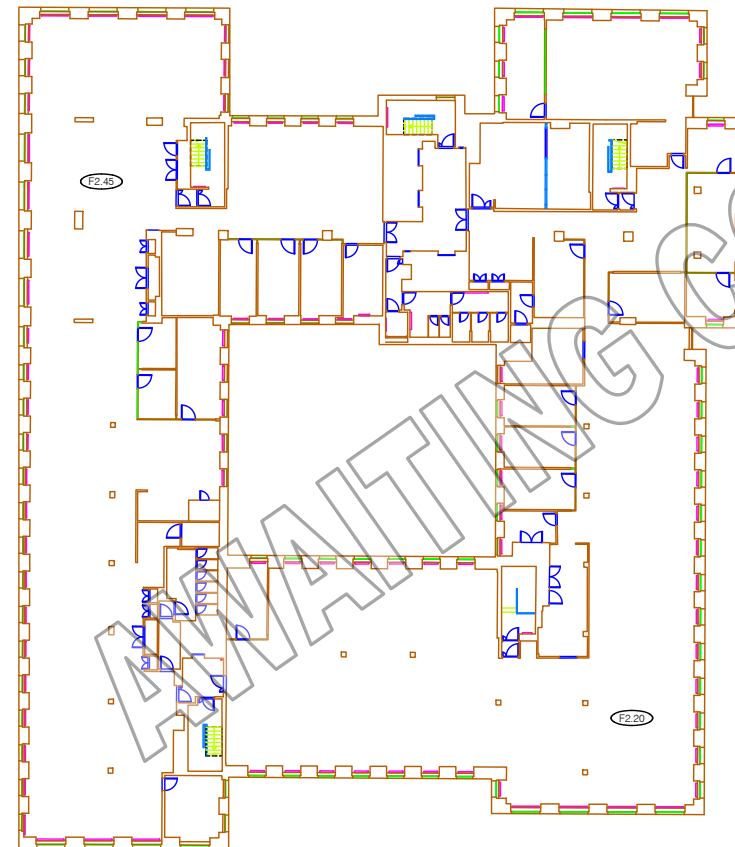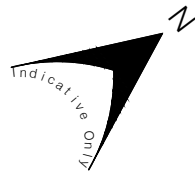

PRESTON ROAD

LEGEND

(F0.00) FLOOR TO FALSE CEILING HEIGHT (METRES)

Revisions:
A - Original Issue (March 2021)

Notes:

Dashed line denotes assumed wall line inaccessible at the time of survey.

This drawing has been produced for area referencing and space planning purposes only. It must not be used for any architectural or construction/engineering purpose or for any other purpose other than that for which it was originally intended.

Care should be taken when drawings are printed to avoid image distortion.

Dwg No.

46192-GA3

Issue A

March 2021

Presentation Scale 1:500 @ A3


Plowman Craven

Regulated by RICS



T +44(0)1582 765566

W www.plowmancraven.co.uk


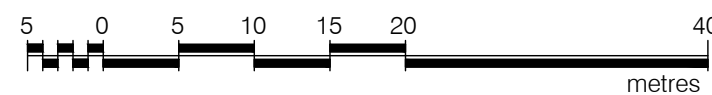


GENERAL ARRANGEMENT PLAN

TELECOM HOUSE

125-135 Preston Road, BRIGHTON, BN1

Second Floor

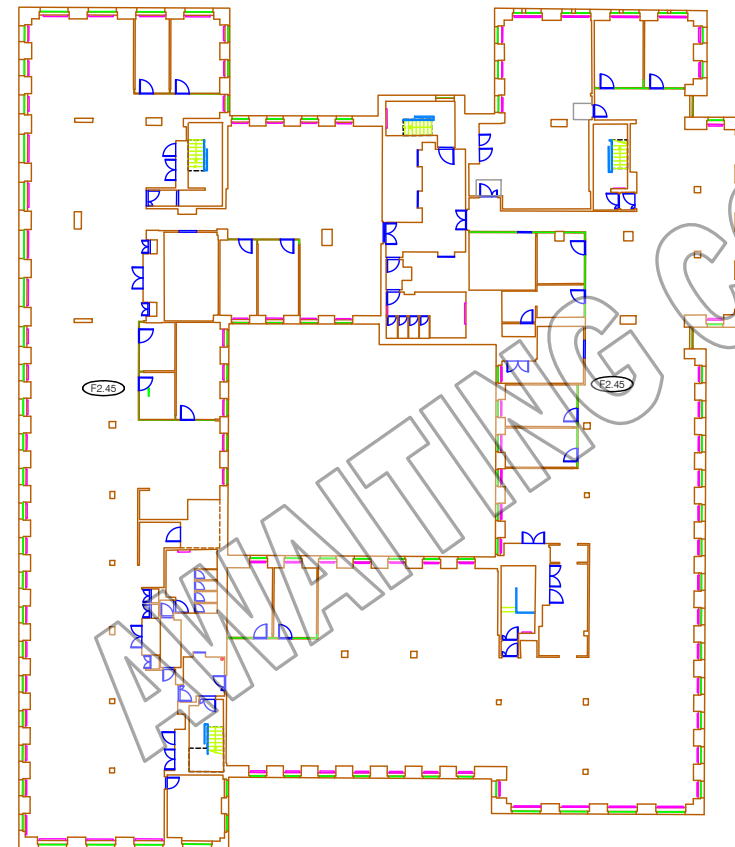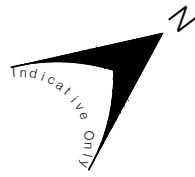

PRESTON ROAD

LEGEND

(F0.00) FLOOR TO FALSE CEILING HEIGHT (METRES)

Revisions:
A - Original Issue (March 2021)

Notes:

Dashed line denotes assumed wall line inaccessible at the time of survey.

This drawing has been produced for area referencing and space planning purposes only. It must not be used for any architectural or construction/engineering purpose or for any other purpose other than that for which it was originally intended.

Care should be taken when drawings are printed to avoid image distortion.

Dwg No.

46192-GA2

Issue A

March 2021

Presentation Scale 1:500 @ A3


Plowman Craven

Regulated by RICS



T +44(0)1582 765566

W www.plowmancraven.co.uk


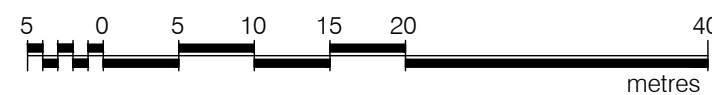


GENERAL ARRANGEMENT PLAN

TELECOM HOUSE

125-135 Preston Road, BRIGHTON, BN1

First Floor

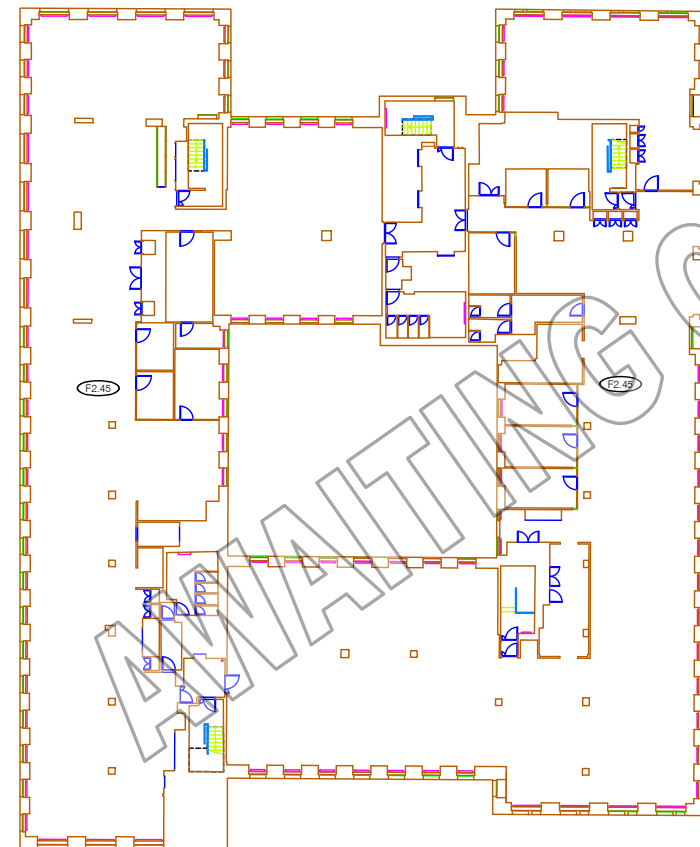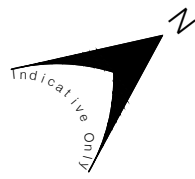

PRESTON ROAD

LEGEND

(F0.00) FLOOR TO FALSE CEILING HEIGHT (METRES)

Revisions:
A - Original Issue (March 2021)

Notes:

Dashed line denotes assumed wall line inaccessible at the time of survey.

This drawing has been produced for area referencing and space planning purposes only. It must not be used for any architectural or construction/engineering purpose or for any other purpose other than that for which it was originally intended.

Care should be taken when drawings are printed to avoid image distortion.

Dwg No.

46192-GA1

Issue A

March 2021

Presentation Scale 1:500 @ A3


Plowman Craven

Regulated by RICS



T +44(0)1582 765566

W www.plowmancraven.co.uk


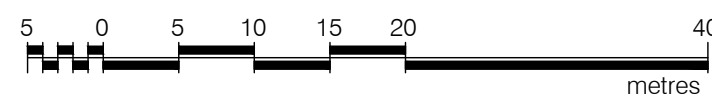


GENERAL ARRANGEMENT PLAN

TELECOM HOUSE

125-135 Preston Road, BRIGHTON, BN1

Ground Floor

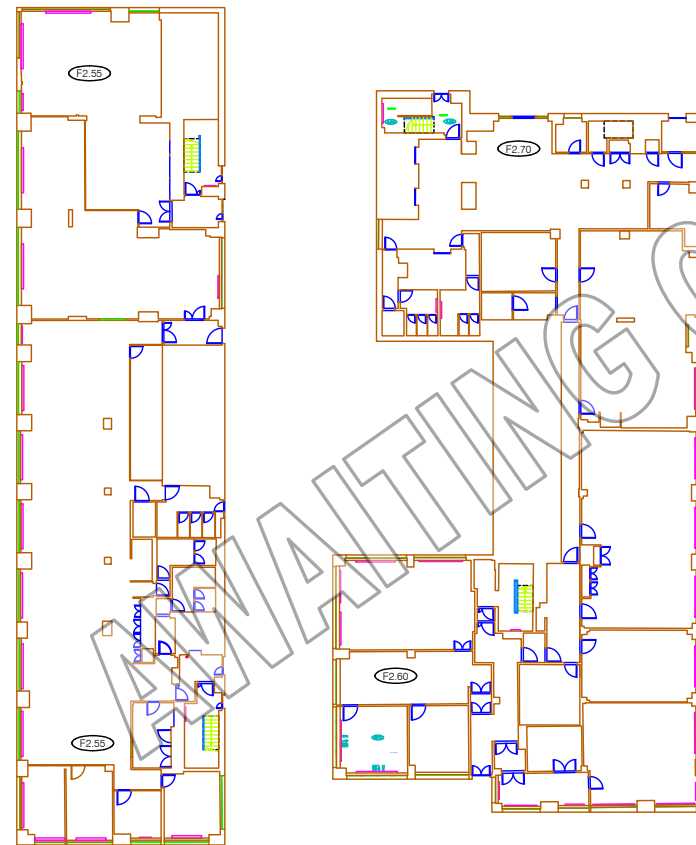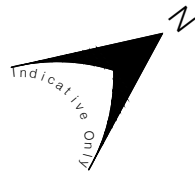

PRESTON ROAD

LEGEND

(F0.00) FLOOR TO FALSE CEILING HEIGHT (METRES)

Revisions:
A - Original Issue (March 2021)

Notes:

Dashed line denotes assumed wall line inaccessible at the time of survey.

This drawing has been produced for area referencing and space planning purposes only. It must not be used for any architectural or construction/engineering purpose or for any other purpose other than that for which it was originally intended.

Care should be taken when drawings are printed to avoid image distortion.

Dwg No.

46192-GAG

Issue A

March 2021

Presentation Scale 1:500 @ A3


Plowman Craven

Regulated by RICS



T +44(0)1582 765566

W www.plowmancraven.co.uk


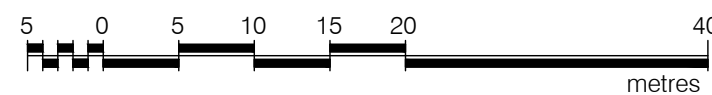


GENERAL ARRANGEMENT PLAN

TELECOM HOUSE

125-135 Preston Road, BRIGHTON, BN1

Basement 1

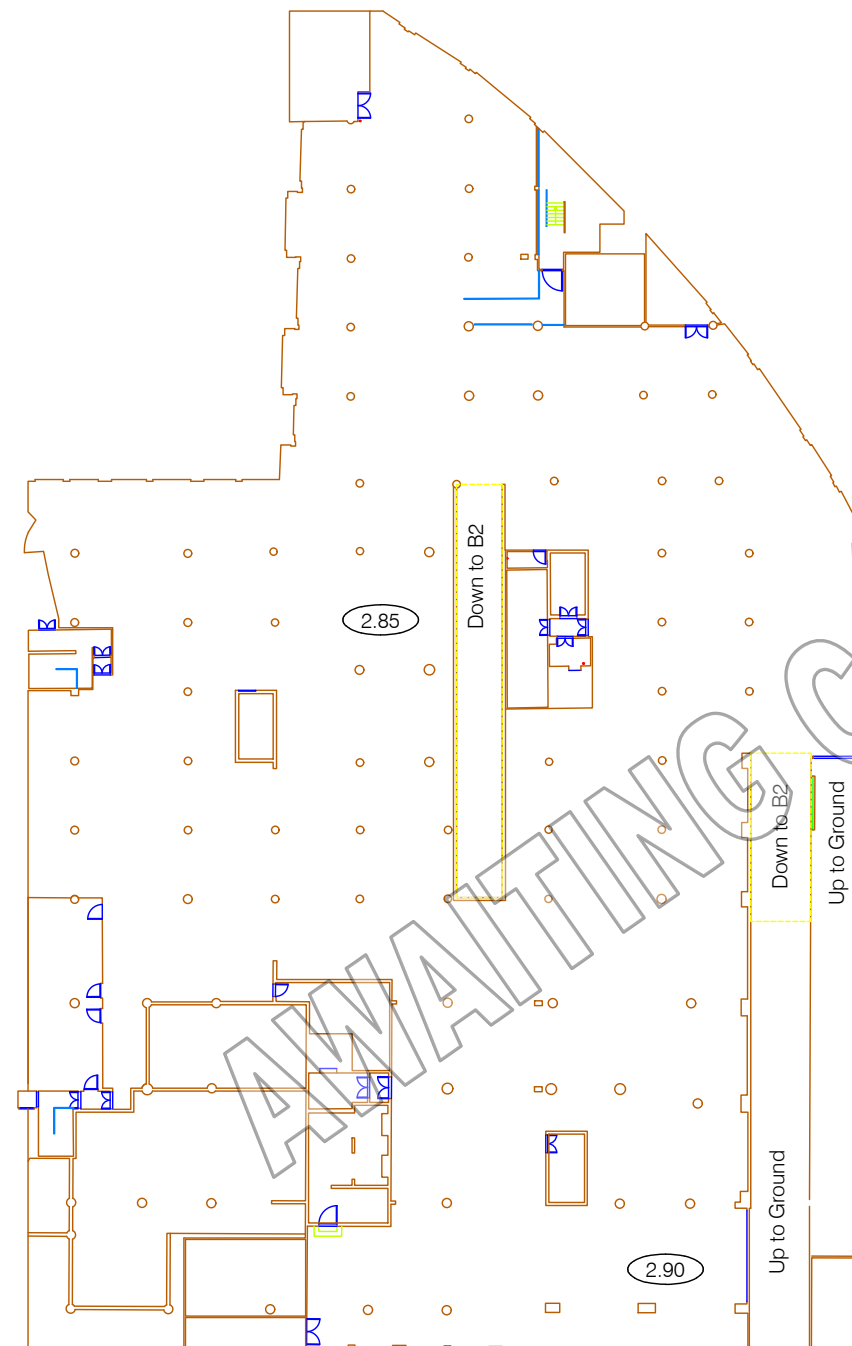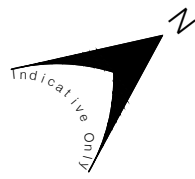

PRESTON ROAD

LEGEND

○ 0.00 FLOOR TO CEILING HEIGHT (METRES)

Revisions:
A - Original Issue (March 2021)

Notes:

Dashed line denotes assumed wall line inaccessible at the time of survey.

This drawing has been produced for area referencing and space planning purposes only. It must not be used for any architectural or construction/engineering purpose or for any other purpose other than that for which it was originally intended.

Care should be taken when drawings are printed to avoid image distortion.

Dwg No.

46192-GAB1

Issue A

March 2021

Presentation Scale 1:500 @ A3


Plowman Craven

Regulated by RICS



T +44(0)1582 765566

W www.plowmancraven.co.uk


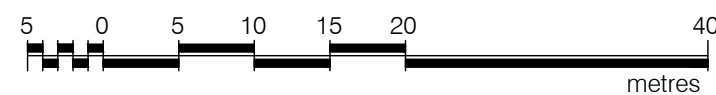


GENERAL ARRANGEMENT PLAN

TELECOM HOUSE

125-135 Preston Road, BRIGHTON, BN1

Basement 2

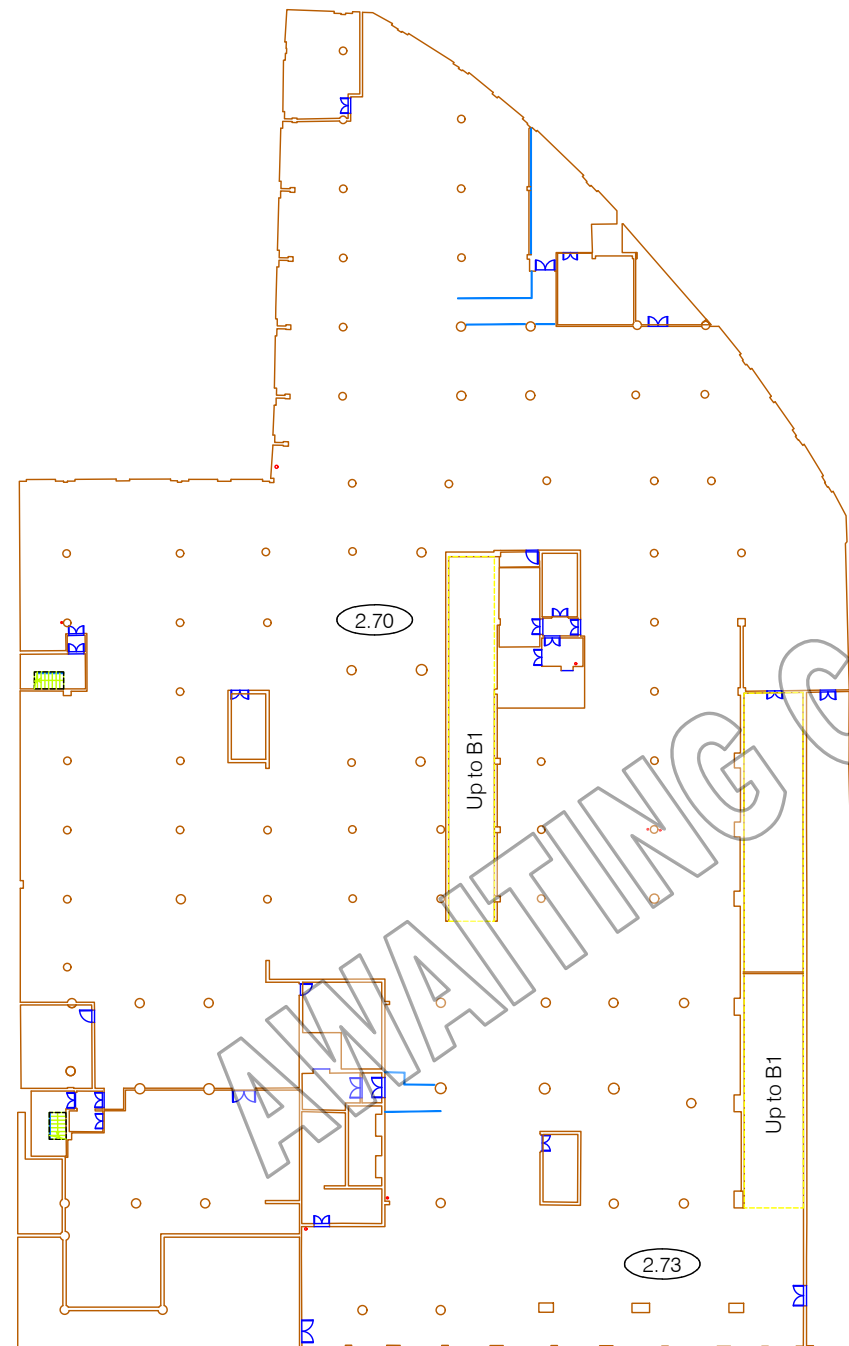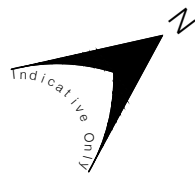

PRESTON ROAD

LEGEND

0.00 FLOOR TO CEILING HEIGHT (METRES)

Revisions:
A - Original Issue (March 2021)

Notes:

Dashed line denotes assumed wall line inaccessible at the time of survey.

This drawing has been produced for area referencing and space planning purposes only. It must not be used for any architectural or construction/engineering purpose or for any other purpose other than that for which it was originally intended.

Care should be taken when drawings are printed to avoid image distortion.

Dwg No.

46192-GAB2

Issue A

March 2021

Presentation Scale 1:500 @ A3

Plowman Craven

Regulated by RICS



T +44(0)1582 765566

W www.plowmancraven.co.uk

